


CURRENT

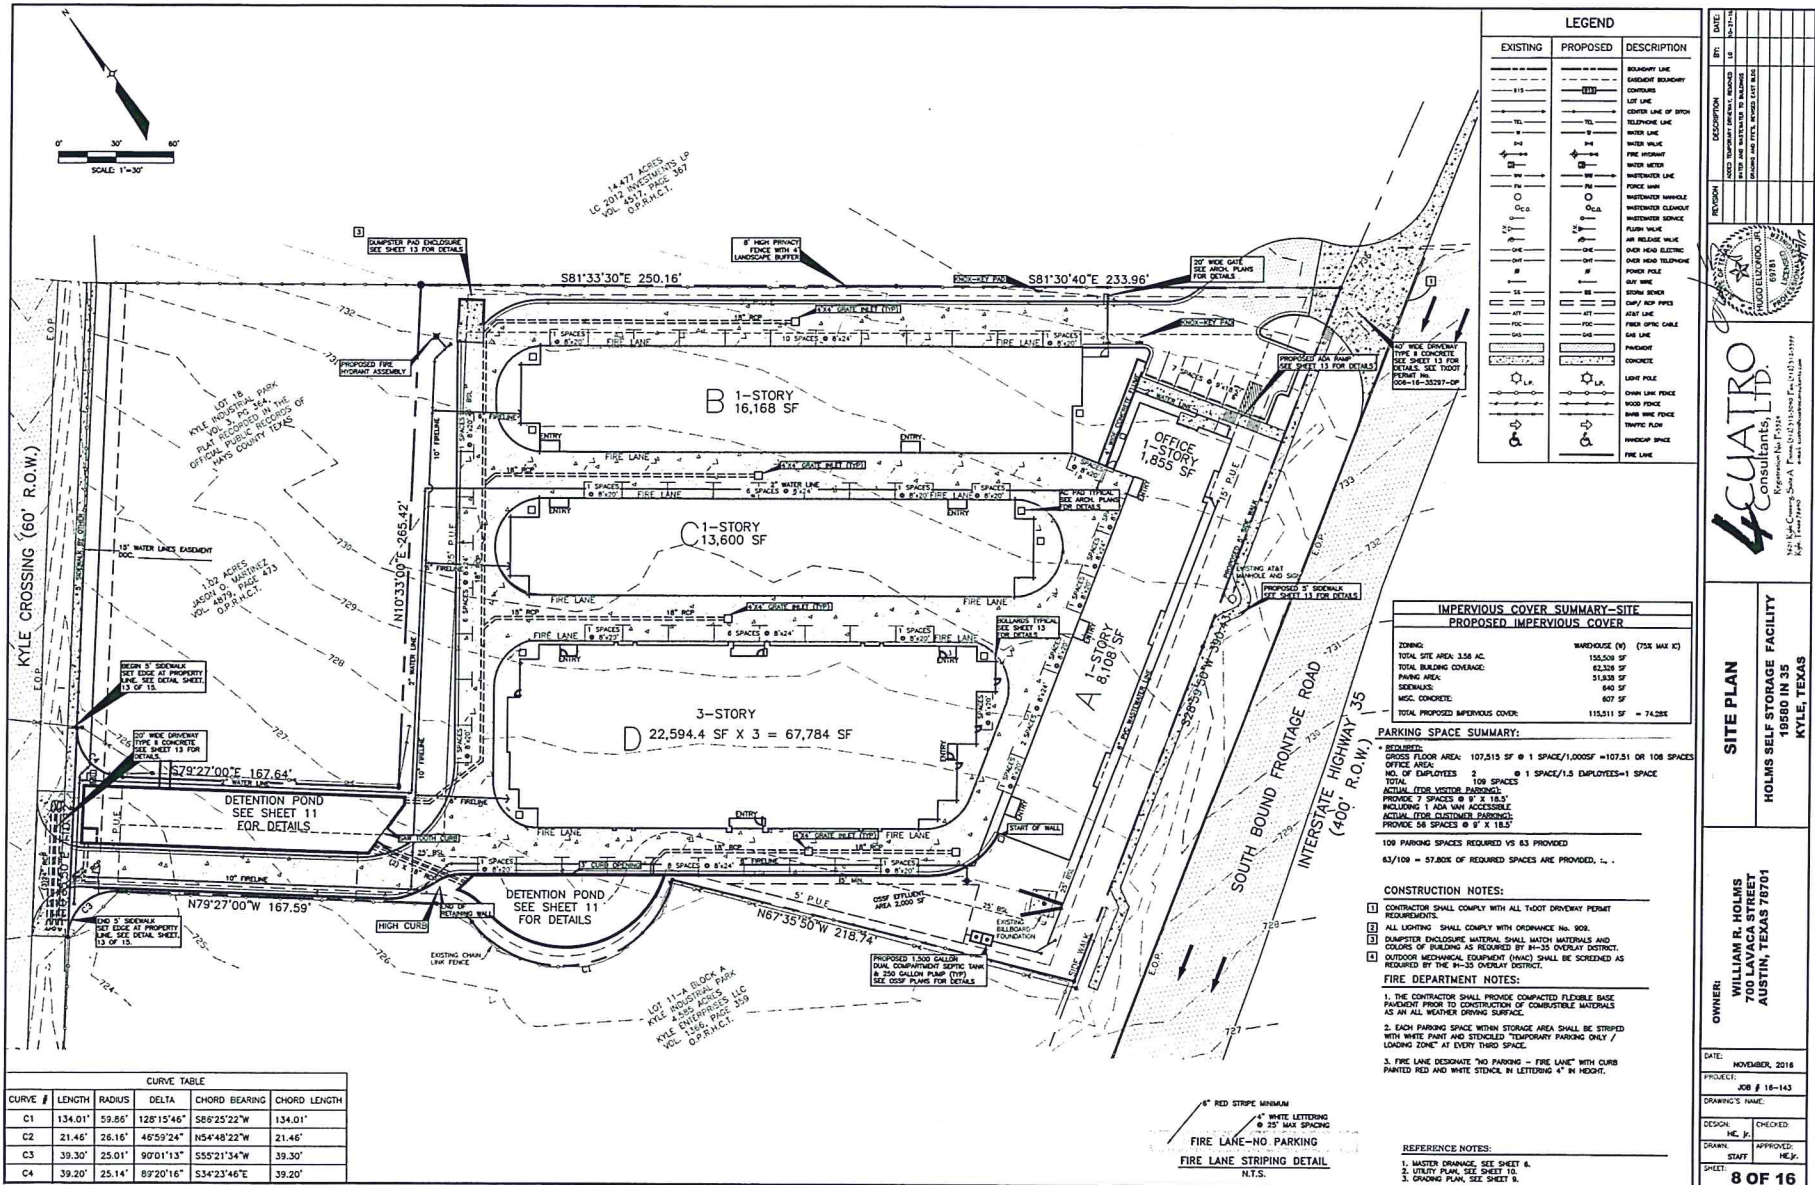


4 CUATRO
Consultants, Inc.
1101 N. Loop West, Suite 400
Houston, Texas 77004
Tel: 713.866.1101
Fax: 713.866.1102
Email: info@4cuatro.com

SITE PLAN
HOLMS SELF STORAGE FACILITY
19580 IN 35
KYLE, TEXAS

OWNER:
WILLIAM R. HOLMS
700 LAVACA STREET
AUSTIN, TEXAS 78701

DATE: NOVEMBER, 2018
PROJECT: JOB # 18-143
DRAWING'S NAME:
DESIGN: H. R.
DRAWN: SEW
APPROVED: H. R.
SHEET: 8 OF 16

14.477 ACRES
2012 INVESTMENTS L
4517. PAGE 367
R.H.C.T.

 

CURVE TABLE					
CURVE #	LENGTH	RADIUS	DELTA	CHORD BEARING	CHORD LENGTH
C1	134.01'	59.85'	128°15'46"	S86°25'22"W	134.01'
C2	21.46'	26.16'	46°59'24"	N54°48'22"W	21.46'
C3	39.30'	25.01'	97°01'13"	S55°21'34"W	39.30'
C4	39.20'	25.14'	89°20'16"	S34°23'46"E	39.20'