



EXTERIOR MATERIAL:		
	AREA	PERCENT
LIMESTONE VENEER:	3370	47.12%
EIFS:	1790	25.02%
GLASS:	1948	27.22%
METAL PANEL:	46	0.64%
TOTAL:	7154	100%

1 CONCEPTUAL EAST ELEVATION (FRONT)
SCALE: 1/8" = 1'-0"



EXTERIOR MATERIAL:		
	AREA	PERCENT
LIMESTONE VENEER:	2894	41.34%
EIFS:	2716	38.80%
GLASS:	1307	18.67%
METAL PANEL:	83	1.19%
TOTAL:	7000	100%

2 CONCEPTUAL NORTH ELEVATION
SCALE: 1/8" = 1'-0"



HAYS CISD - Academic Support Center

EXTERIOR ELEVATIONS - BUILDING A

01/03/2023



O'CONNELL ROBERTSON

DESIGN GROUP, INC.

ARCHITECTURE ENGINEERING PROJECT MANAGEMENT

EXTERIOR MATERIAL:		
	AREA:	PERCENT:
LIMESTONE VENEER:	2444	40.07%
EIFS:	1693	27.76%
GLASS:	1917	31.43%
METAL PANEL:	45	0.74%
TOTAL:	6099	100%



1 CONCEPTUAL WEST ELEVATION (REAR)
SCALE: 1/8" = 1'-0"

EXTERIOR MATERIAL:		
	AREA:	PERCENT:
LIMESTONE VENEER:	3553	50.73%
EIFS:	2075	29.63%
GLASS:	1303	18.60%
METAL PANEL:	73	1.04%
TOTAL:	7004	100%



2 CONCEPTUAL SOUTH ELEVATION
SCALE: 1/8" = 1'-0"



HAYS CISD - Academic Support Center


EXTERIOR ELEVATIONS - BUILDING A

01/03/2023




O'CONNELL ROBERTSON


A&E DESIGN GROUP, INC.
ARCHITECTURE ENGINEERING PROJECT MANAGEMENT

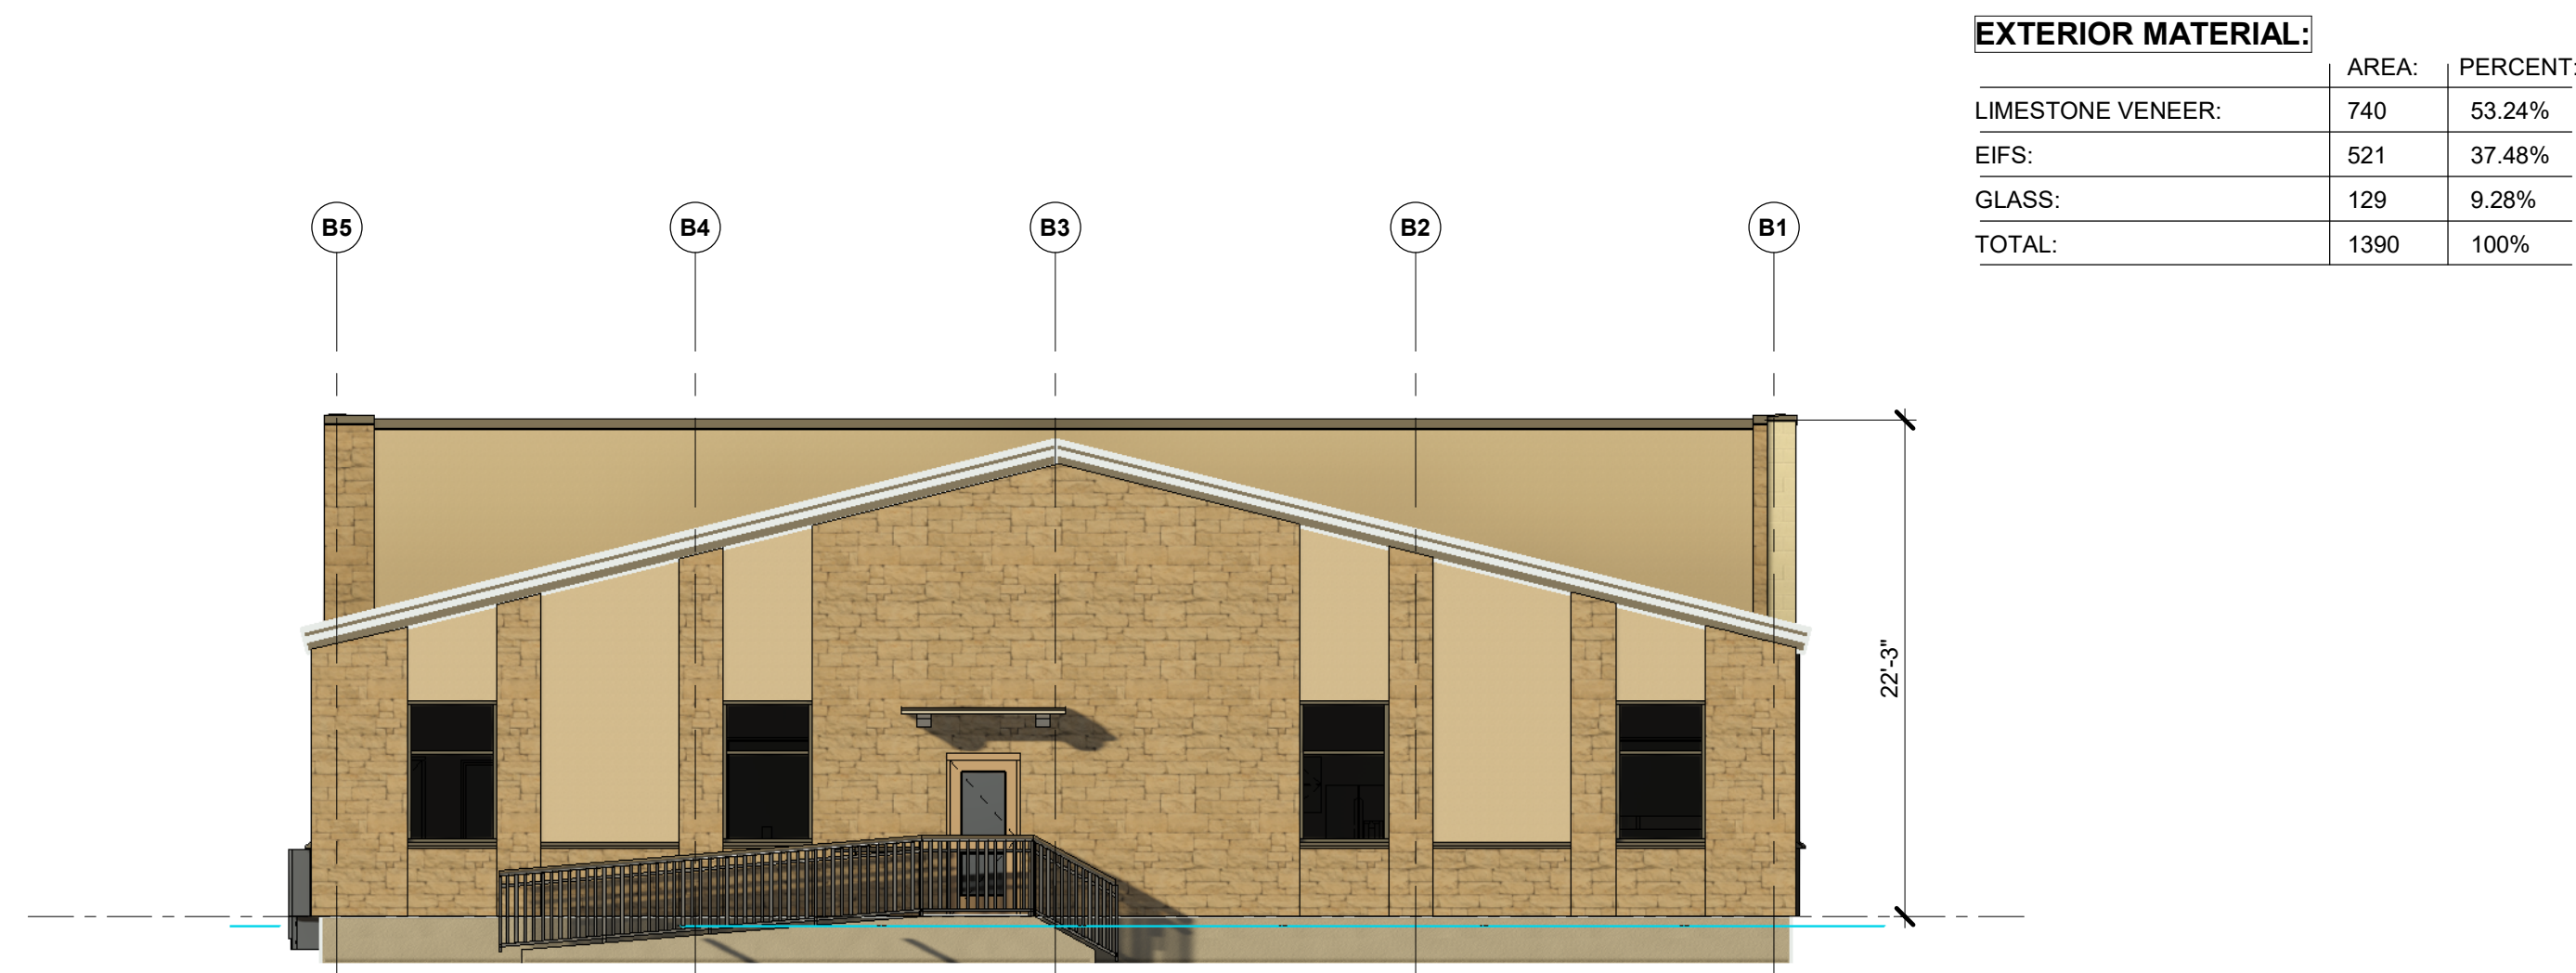


1 BUILDING B - NORTH ELEVATION
SCALE: 1/8" = 1'-0"

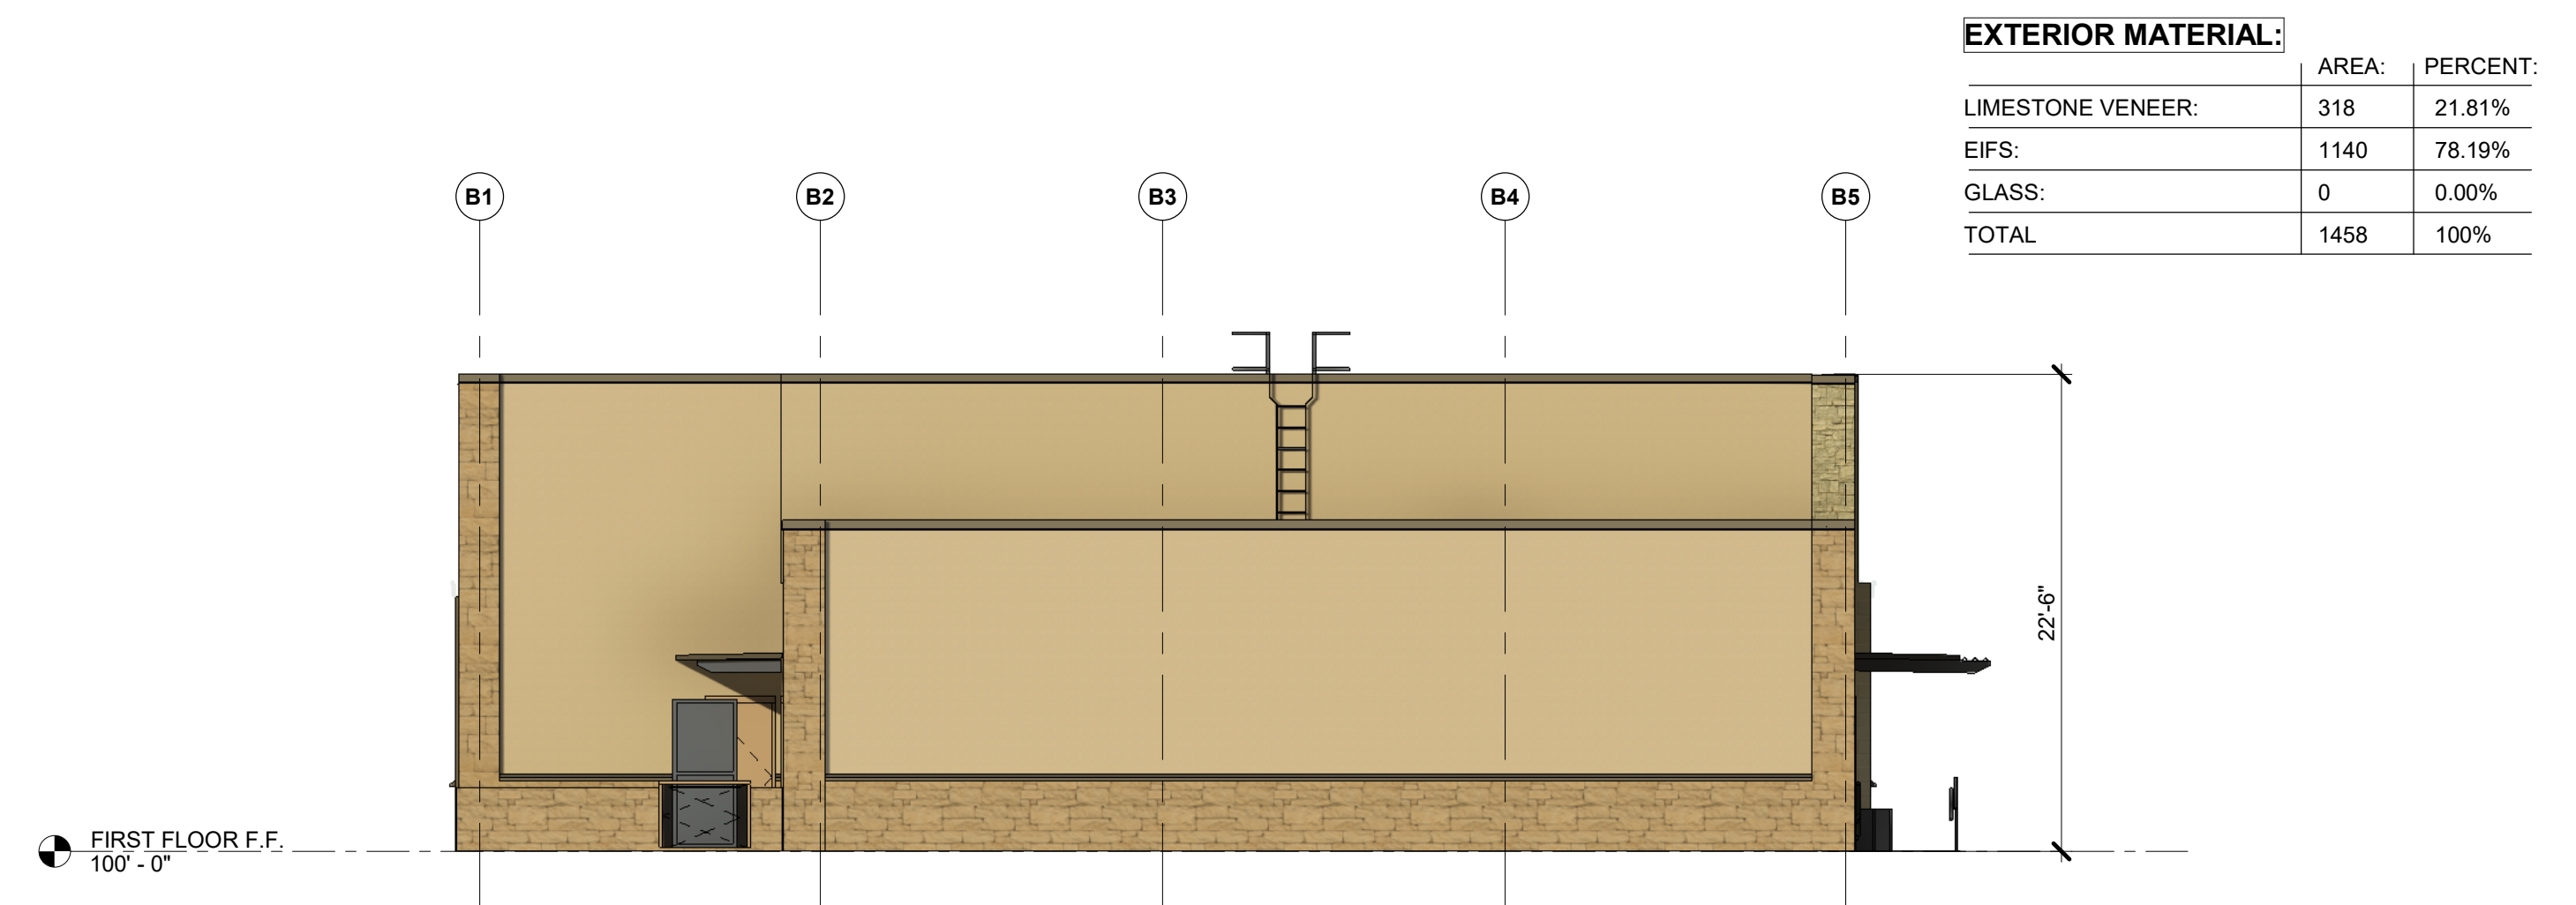

2 BUILDING B - SOUTH ELEVATION
SCALE: 1/8" = 1'-0"

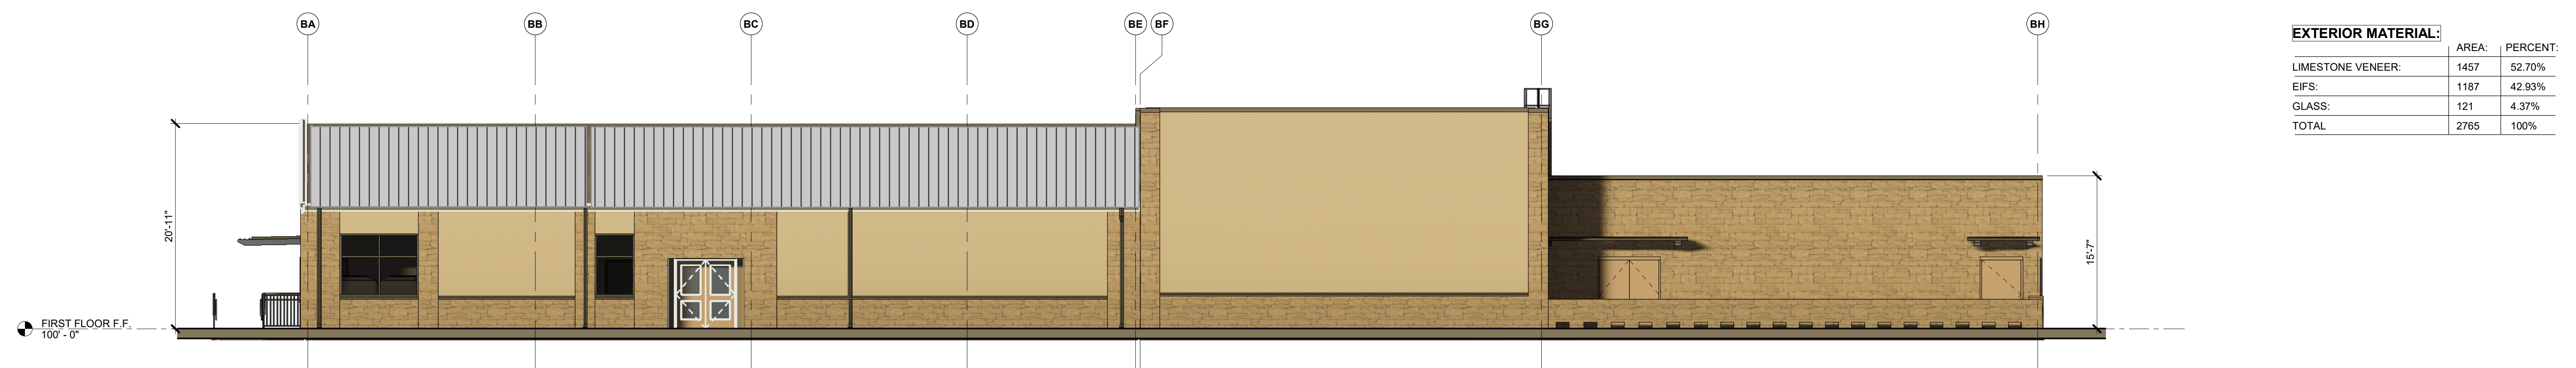

3 BUILDING B - WEST ELEVATION
SCALE: 1/8" = 1'-0"

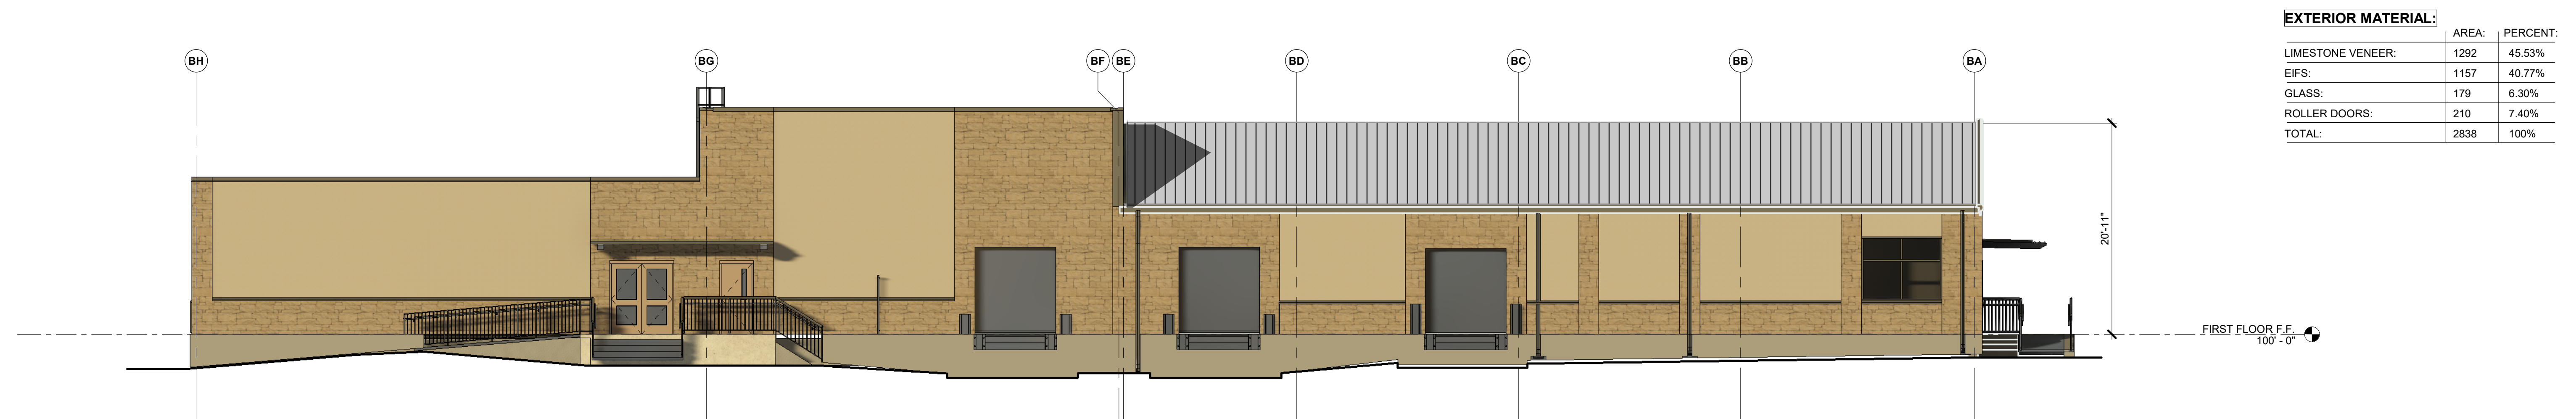

4 BUILDING B - EAST ELEVATION
SCALE: 1/8" = 1'-0"



HAYS CISD - Academic Support Center

EXTERIOR ELEVATIONS - BUILDING B

01/03/2023



O'CONNELL ROBERTSON

DESIGN GROUP, INC.

ARCHITECTURE ENGINEERING PROJECT MANAGEMENT