
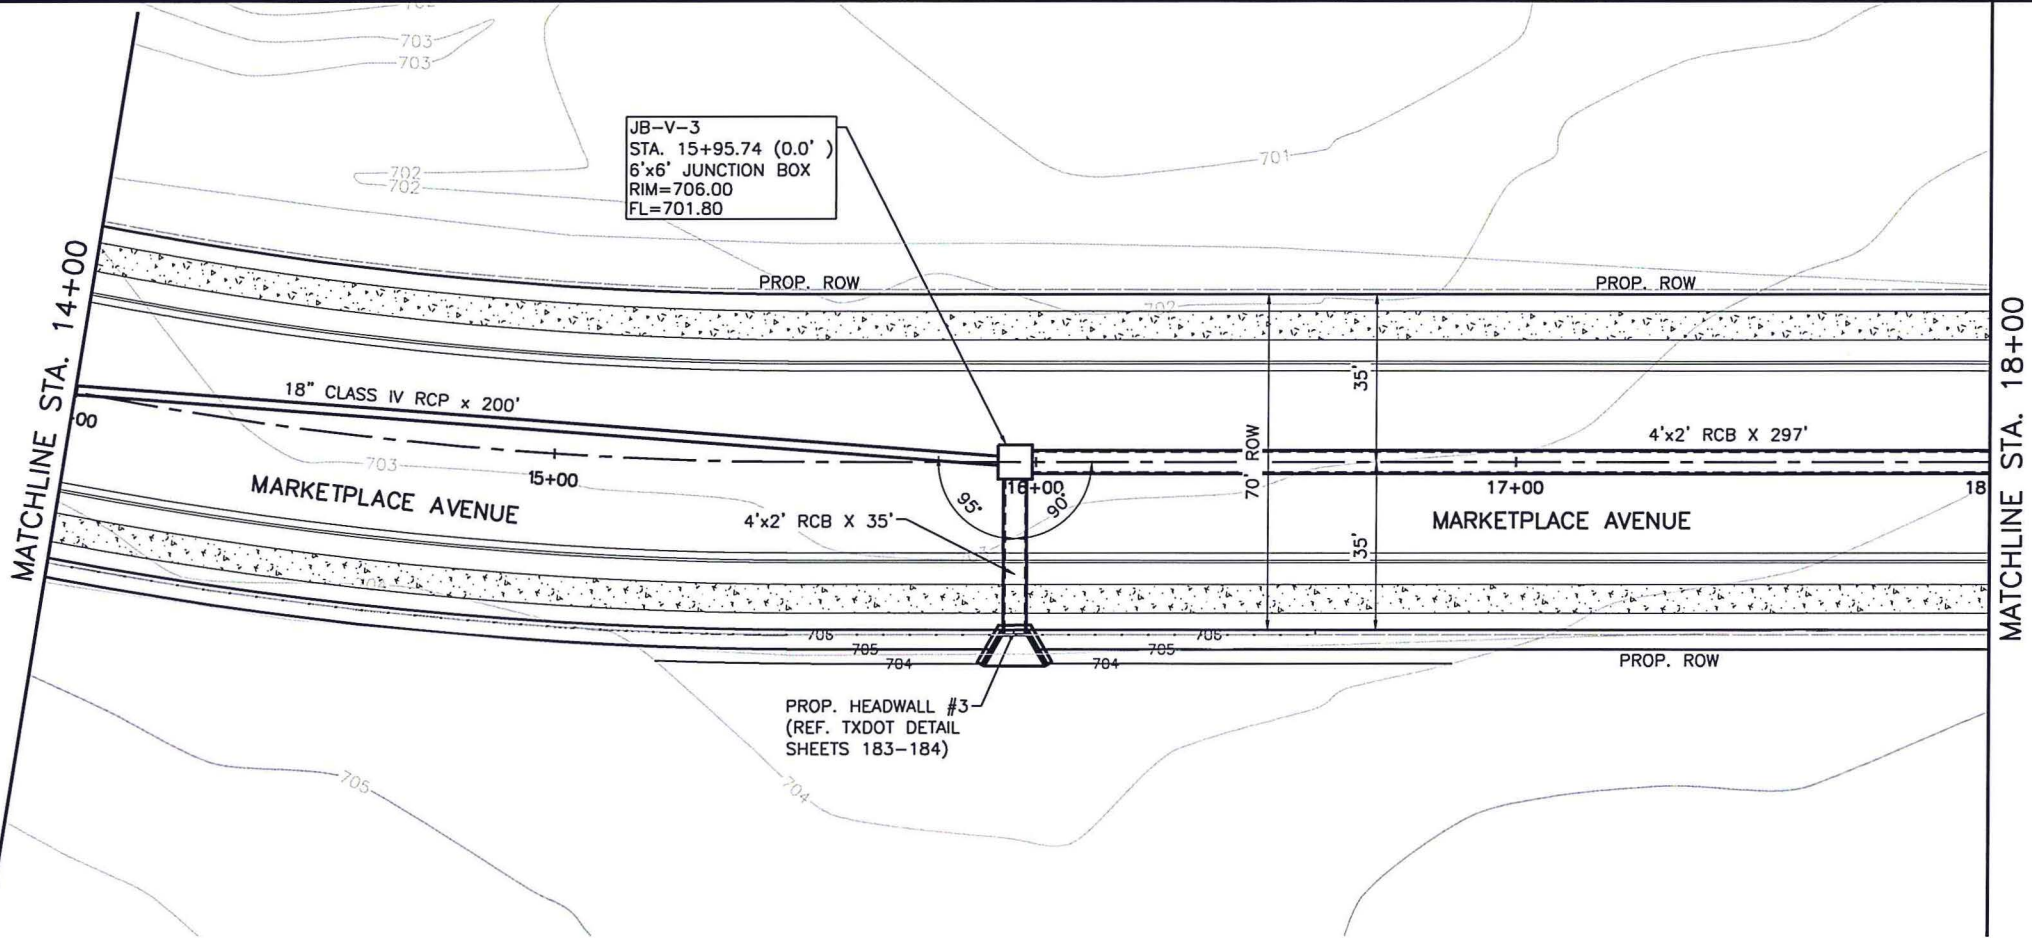
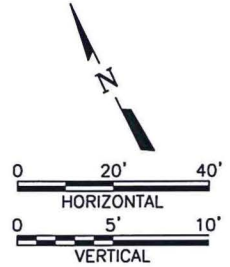


ACAD Rel: 20.1s (LMS Tech)
Filename: N:\SW\Drawings\C-KYL-PP-STRM05.dwg
Last Saved: 4/28/2016 8:19 PM Saved By: no

Plot Date: 4/28/2016 8:53 PM Plot By: no Filename: N:\SW\Drawings\C-KYL-PP-STRM05.dwg

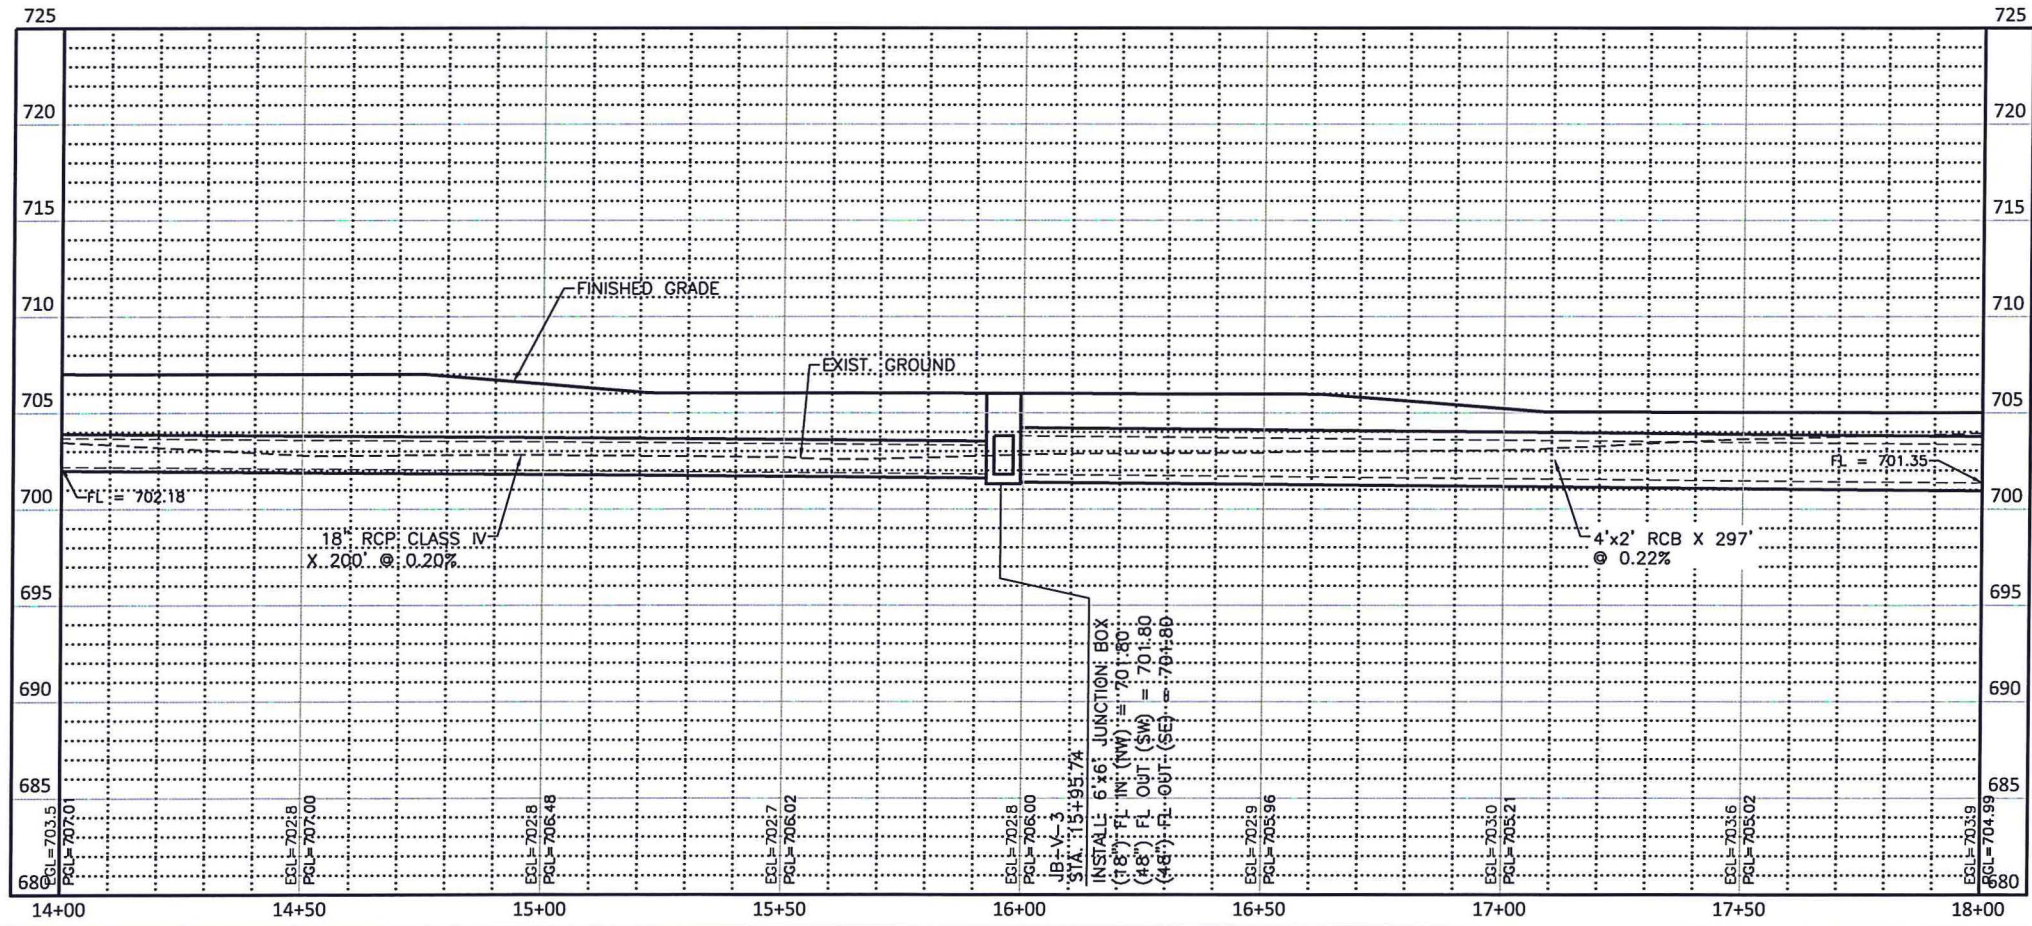

- LEGEND**
- PROP. STORM DRAIN PIPE
 - PROP. STORM DRAIN MH
 - PROP. CURB INLET
 - EX STORM DRAIN PIPE
 - EX STORM DRAIN MH
 - PROP. WATERLINE
 - EX WATERLINE
 - EX WATERLINE TO BE ABANDONED
 - PROP. SAN SEWER
 - EX. SAN SEWER
 - EX GAS
 - EX OVERHEAD ELECTRIC
 - PROP. RIGHT-OF-WAY
 - PROP. EASEMENT
 - EX RIGHT-OF-WAY

CAUTION!!
OVERHEAD ELECTRIC LINES EXIST WITHIN THE WORK AREA. THE UTILITIES SHOWN ON THESE PLANS ARE APPROXIMATE AND FOR INFORMATION ONLY. ADDITIONAL UTILITIES MAY EXIST WITHIN THE WORK AREA AND MAY NOT BE INDICATED ON THE PLANS. THE CONTRACTOR SHALL BE RESPONSIBLE FOR DAMAGE TO ALL UTILITIES CAUSED BY THE CONTRACTOR'S OPERATION.

ADDITIVE ALTERNATE



CITY OF KYLE, TEXAS
N. BURLESON ST. IMPROVEMENTS
CIVIL
STORM DRAIN PLAN AND PROFILE
STA. 14+00 TO STA. 18+00

NO.	REVISION	DATE	BY	DATE	FILE NAME
1		4/28/2016		4/28/2016	C-KYL-PP-STRM05.dwg
2					
3					
Freese and Nichols, Inc.
Texas Registered Engineering Firm F-2144

FRESE AND NICHOLS
18431 Norwood Circle, Suite 300
Austin, Texas 78759
Phone - (512) 617-3100
Fax - (512) 617-3101
Web - www.freese.com

Professional Engineer
JULIO DORIAN VALDEZ
101300
4/27/16

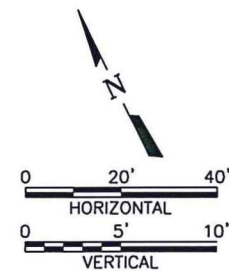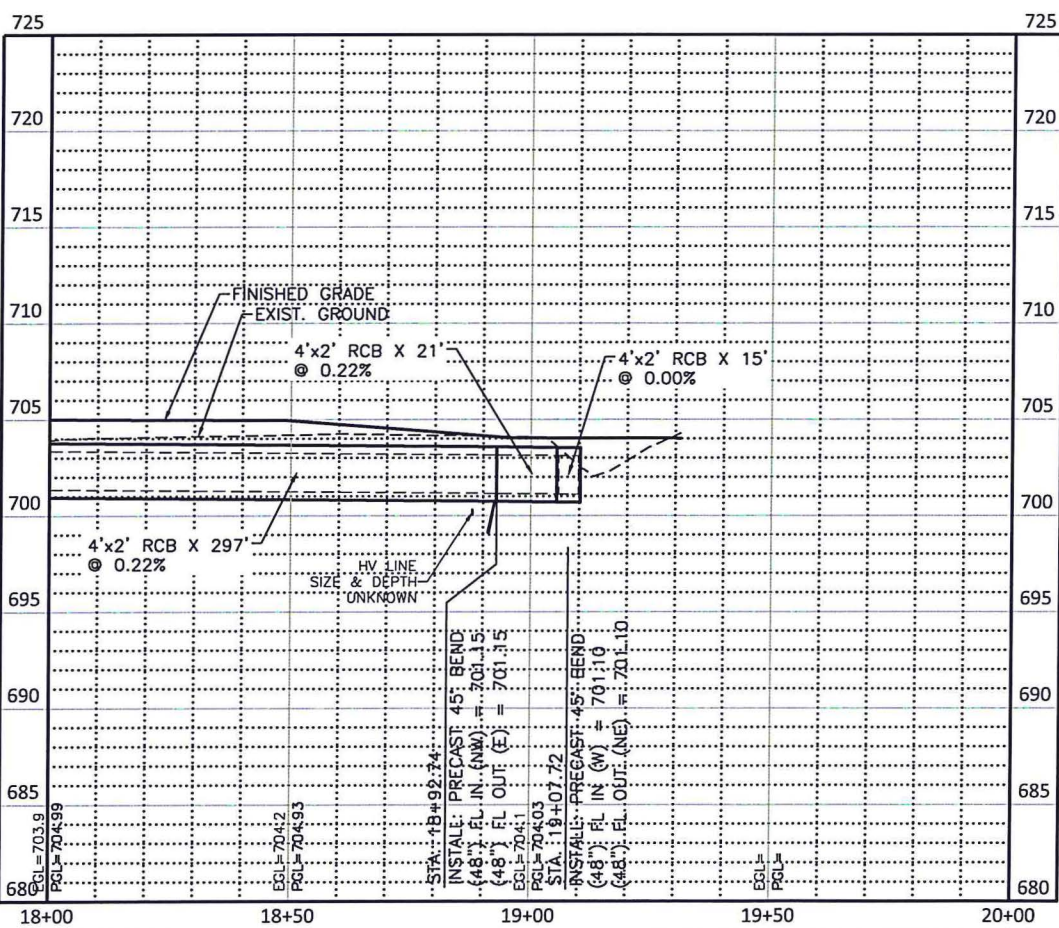

	PROP. STORM DRAIN PIPE
	PROP. STORM DRAIN MH
	PROP. CURB INLET
	EX STORM DRAIN PIPE
	EX STORM DRAIN MH
	PROP. WATERLINE
	EX WATERLINE
	EX WATERLINE TO BE ABANDONED
	PROP. SAN SEWER
	EX. SAN SEWER
	EX GAS
	EX OVERHEAD ELECTRIC
	PROP. RIGHT-OF-WAY
	PROP. EASEMENT
	EX RIGHT-OF-WAY

OVERHEAD ELECTRIC LINES EXIST WITHIN THE WORK AREA. THE UTILITIES SHOWN ON THESE PLANS ARE APPROXIMATE AND FOR INFORMATION ONLY. ADDITIONAL UTILITIES MAY EXIST WITHIN THE WORK AREA AND MAY NOT BE INDICATED ON THE PLANS. THE CONTRACTOR SHALL BE RESPONSIBLE FOR DAMAGE TO ALL UTILITIES CAUSED BY THE CONTRACTOR'S OPERATION.

CITY OF KYLE, TEXAS

N. BURLERSON ST. IMPROVEMENTS

CIVIL

CIVIL
STORM DRAIN PLAN AND PROFILE
STA. 18+00 TO END

Freese and Nichols, Inc.
Texas Registered Engineering Firm F-2144



**FREESE
& NICHOLS**
10431 Morado Circle, Suite 300
Austin, Texas 78759
Phone - (512) 617-3100
Fax - (512) 617-3101
Web - www.freese.com

SHEET		172	
TOTAL		274	