


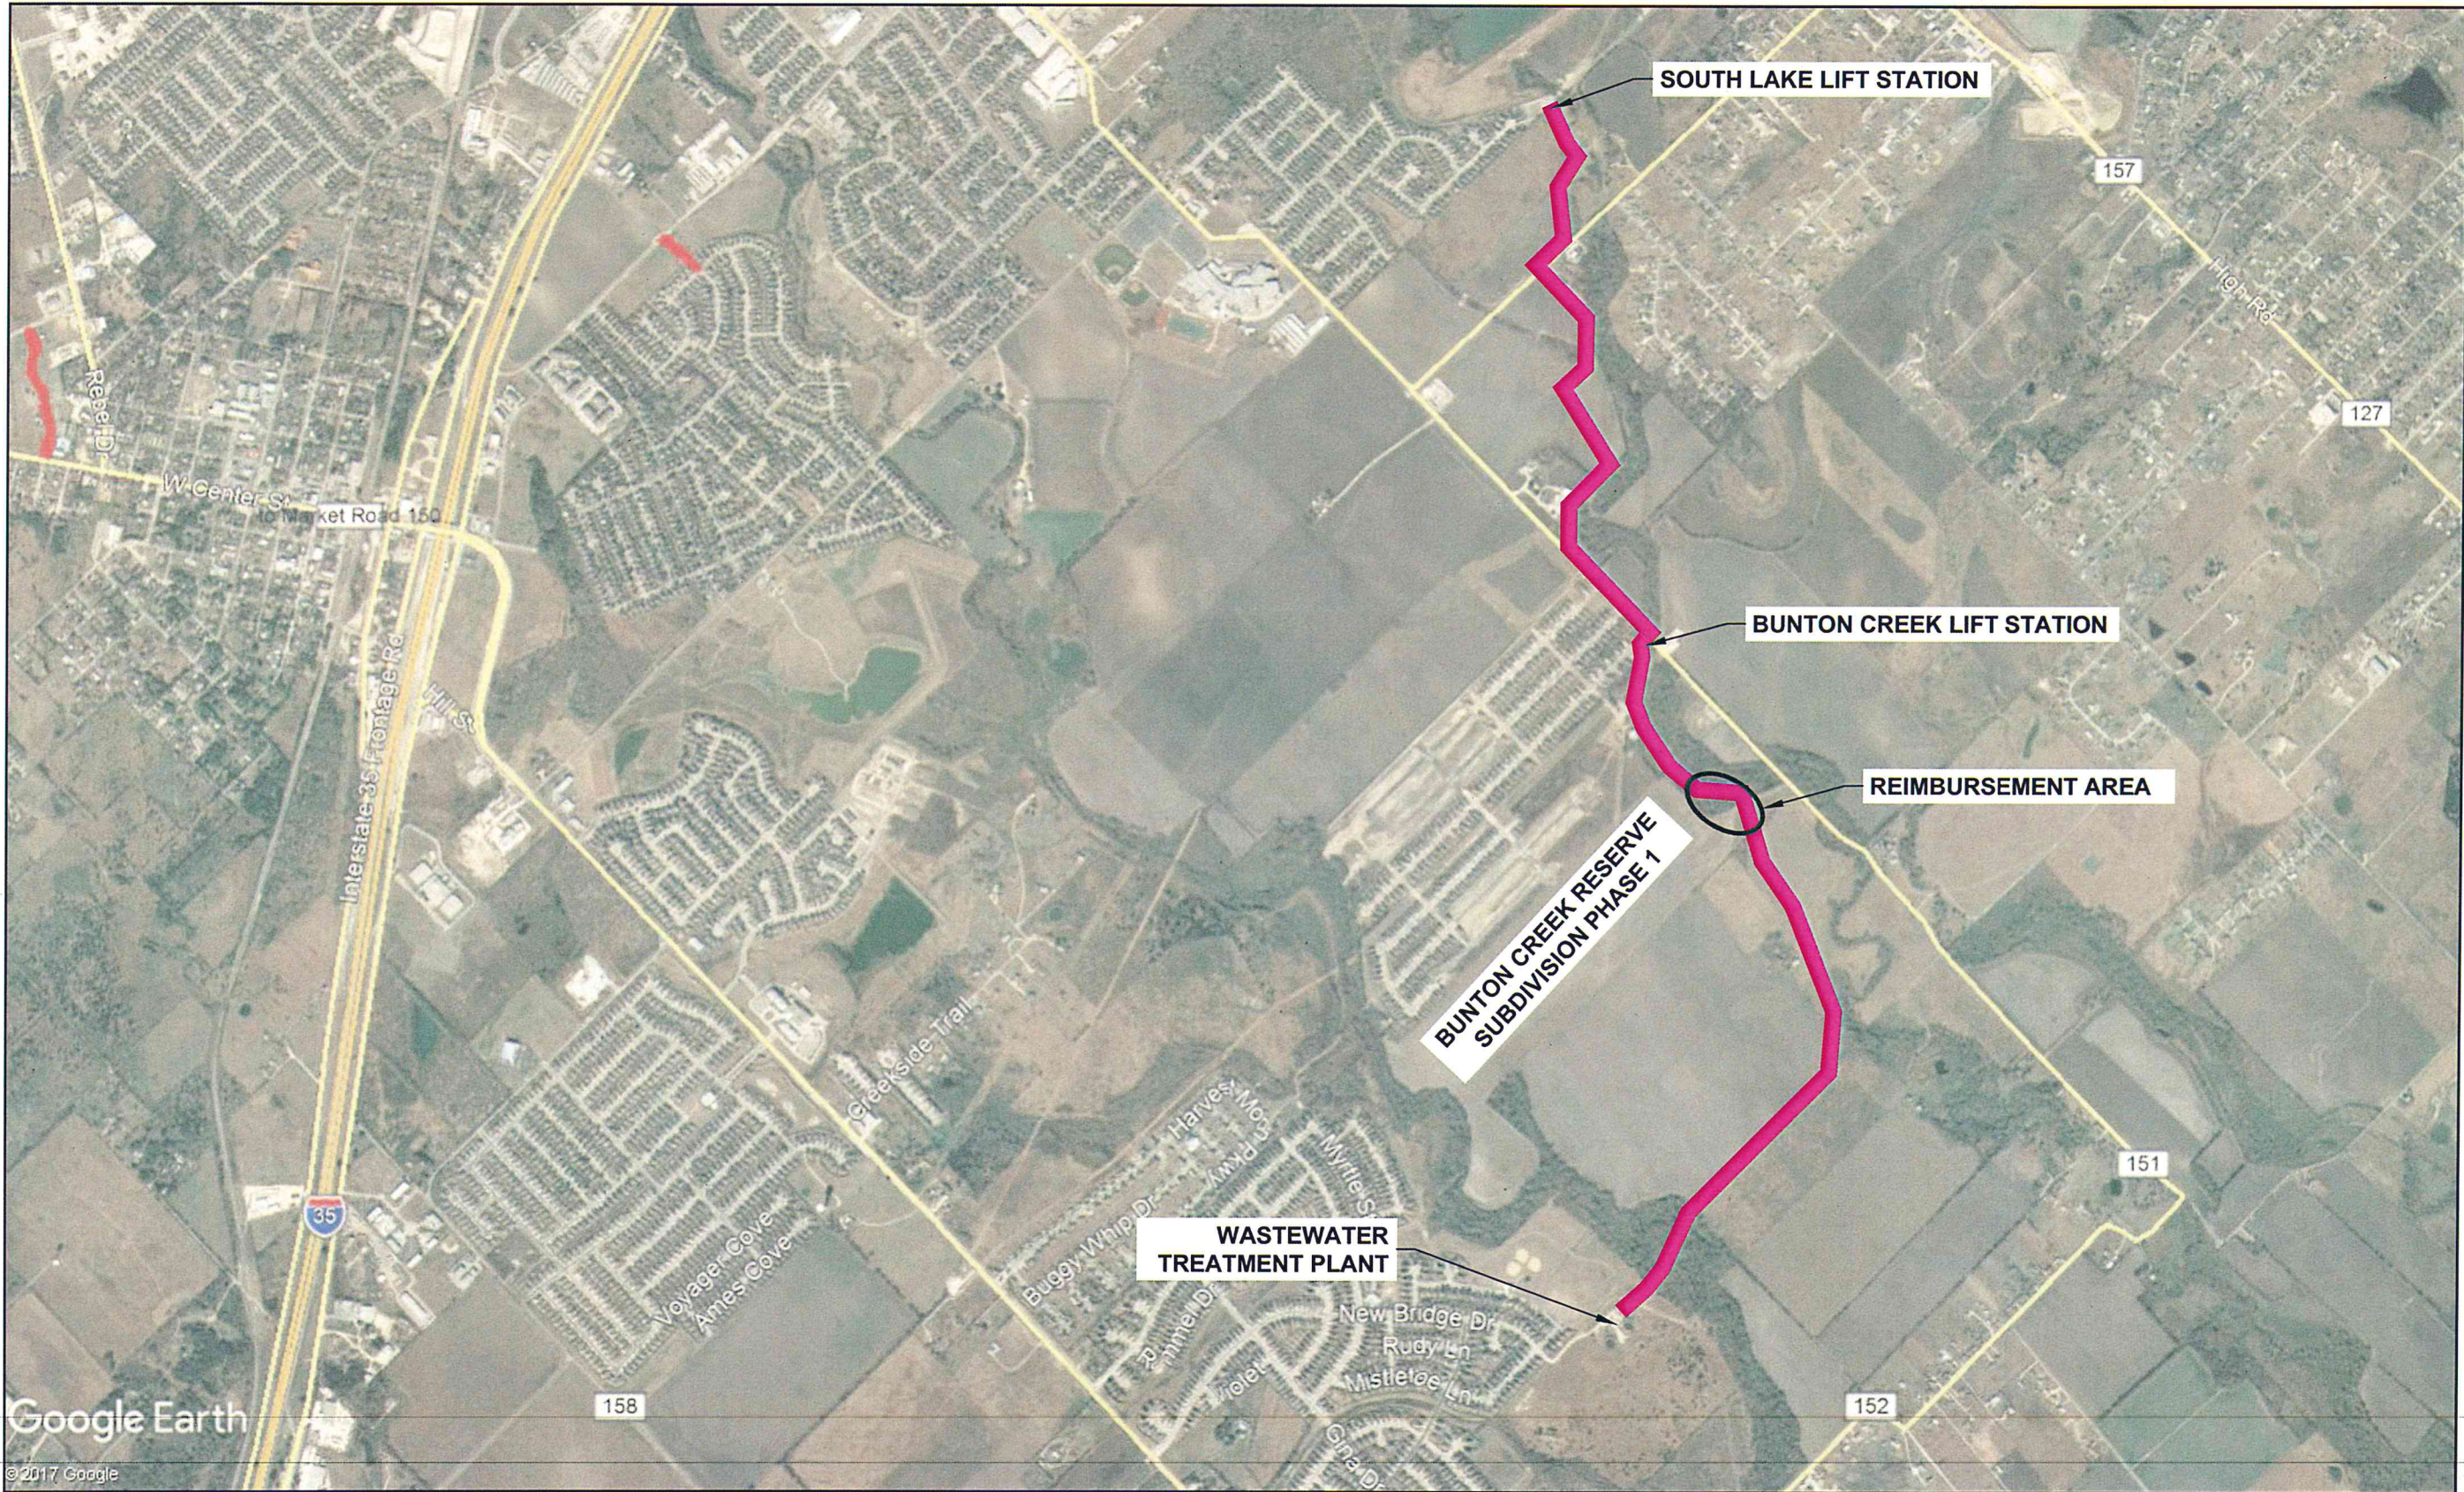

**BUNTUN CREEK
INTERCEPTOR ALIGNMENT
CITY OF KYLE**

REV #	REVISION DESCRIPTION	DATE


CITY OF KYLE
ENGINEERING DEPARTMENT
100 W CENTER STREET
KYLE, TX 78640
PH (512) 262-3965

DATE:	
JOB NO:	
DRAWN BY:	
APPROVED BY:	