

**SHEET INDEX:**

<b>GENERAL</b>	
1.	COVER SHEET
<b>GENERAL NOTES</b>	
2.	GENERAL NOTES
3.	GENERAL NOTES
4.	LEGEND & PROJECT LAYOUT
5.	QUANTITIES
<b>TXDOT TRAFFIC CONTROL DETAILS</b>	
6.	DETAILS (1 OF 3)
7.	DETAILS (2 OF 3)
8.	DETAILS (3 OF 3)
<b>EROSION AND SEDIMENTATION PLAN</b>	
9.	E&S PLAN STA BEGIN TO 22+00
10.	E&S PLAN STA 22+00 TO END
11.	E&S DETAILS
<b>PLAN AND PROFILE</b>	
12.	UNDERGROUND UTILITY PLAN AND PROFILE STA BEGIN TO 15+00
13.	UNDERGROUND UTILITY PLAN AND PROFILE STA 15+00 TO 23+00
14.	UNDERGROUND UTILITY PLAN AND PROFILE STA 23+00 TO END
<b>STANDARD DETAILS</b>	
15.	SANITARY SEWER DETAILS
16.	RECLAIMED WATERLINE STANDARD DETAILS

# ELLIOTT BRANCH CITY OF KYLE

## WASTEWATER AND RECLAIMED WATERLINE IMPROVEMENTS

### LJA PROJECT NO: 2173-1702

#### 100% SUBMITTAL



THESE DOCUMENTS ARE FOR INTERIM REVIEW AND ARE NOT INTENDED FOR CONSTRUCTION, BIDDING, OR PERMIT PURPOSES.  
STUART COWELL, P.E.  
TEXAS P.E. NO. 126674  
DATE: 3/28/2018

**PROJECT INFORMATION:**

**OWNER:**  
LEON BARBA, PE  
CITY ENGINEER  
CITY OF KYLE CITY HALL  
100 W. CENTER ST  
KYLE, TX 78640

**CONTACT:**  
STUART COWELL, P.E.  
LJA ENGINEERING, INC  
5316 HWY 290 WEST, SUITE 150  
AUSTIN, TX 78735

**SUBMITTAL PREPARED BY:**

**LJA Engineering, Inc.**   
FRN - F-1386

5316 HWY 290 W, STE 150  
AUSTIN, TEXAS 78735  
(512) 439-4700  
TBPE FIRM REGISTRATION: F-1386

**CONTACT:**  
STUART COWELL, PE  
**PHONE:**  
(512) 439-4700

SUBMITTED FOR APPROVAL BY:


ENGINEER OF RECORD \_\_\_\_\_ DATE \_\_\_\_\_

**APPROVED FOR CONSTRUCTION BY:**

LEON BARBA, PE \_\_\_\_\_ DATE \_\_\_\_\_

**CITY COUNCIL**

TRAVIS MITCHELL	MAYOR
DEX ELLISON	COUNCIL MEMBER DISTRICT 1
TRACY SCHEEL	COUNCIL MEMBER DISTRICT 2
SHANE ARABIE	COUNCIL MEMBER DISTRICT 3
ALEX VILLALOBOS	COUNCIL MEMBER DISTRICT 4
DAMON FOGLEY	COUNCIL MEMBER DISTRICT 5
DAPHNE TENORIO	COUNCIL MEMBER DISTRICT 6

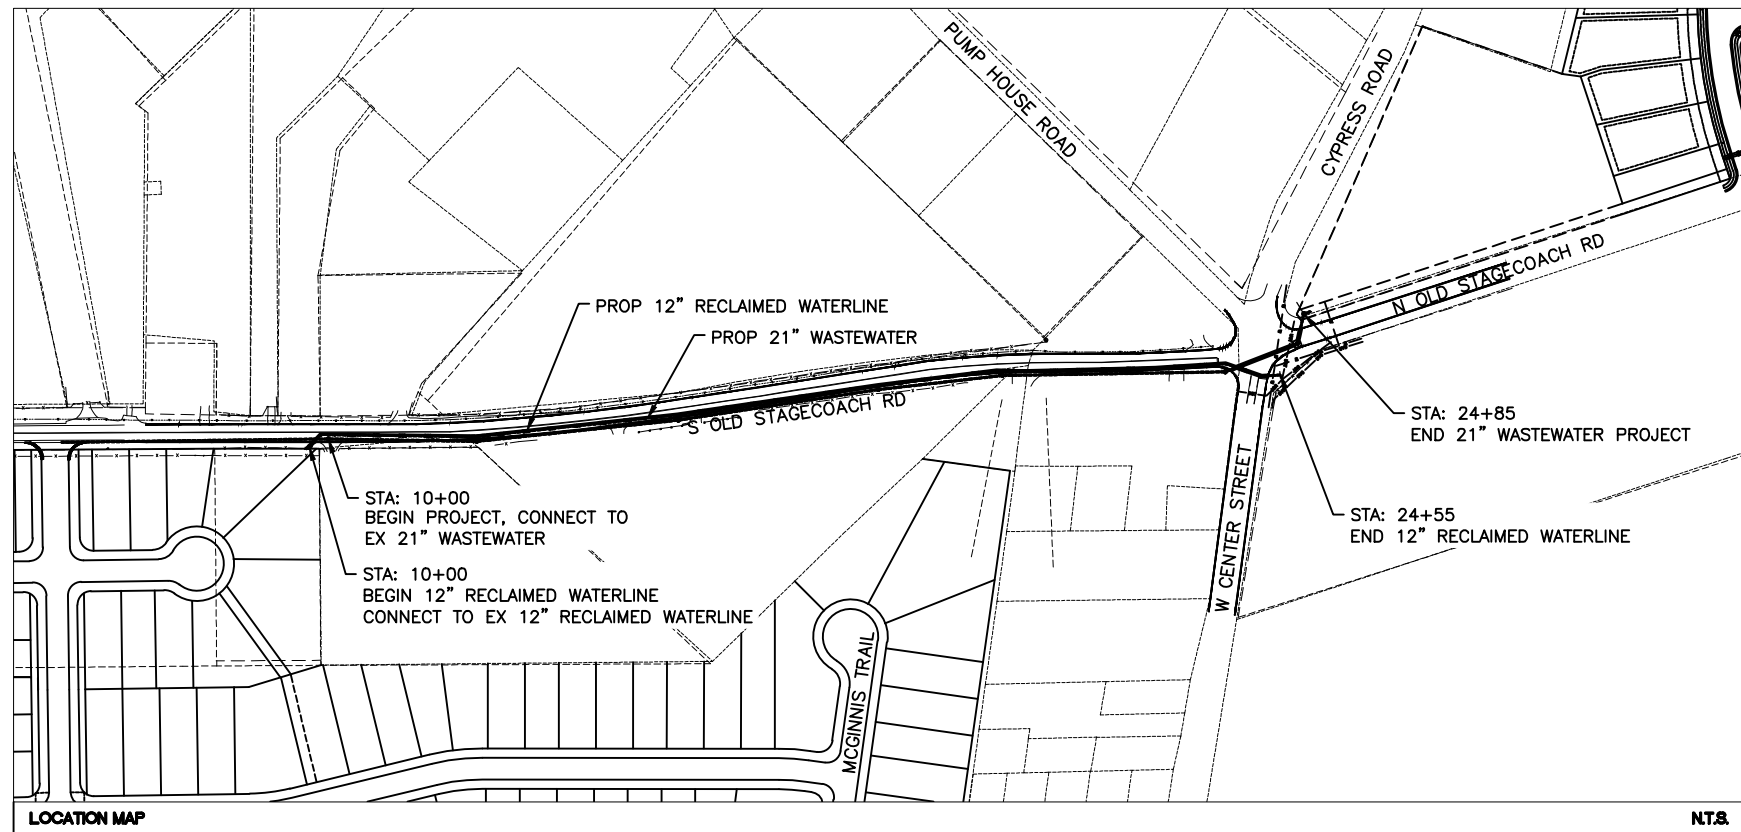

LOCATION MAP

NTS

**PROJECT LENGTH**

- 1,496 LF OF 21" WASTEWATER LINE
- 1,455 LF OF 12" RECLAIMED WATERLINE
- 2,950 LF TOTAL

**NOTES:**  
GENERAL PERMIT PROGRAM APPROVAL DOES NOT CONSTITUTE UTILITY ALIGNMENT/ASSIGNMENT APPROVAL.  
RELEASE OF THIS APPLICATION DOES NOT CONSTITUTE A VERIFICATION OF ALL DATA, INFORMATION AND CALCULATIONS SUPPLIED BY THE APPLICANT. THE ENGINEER OF RECORD IS SOLELY RESPONSIBLE FOR THE COMPLETENESS, ACCURACY AND ADEQUACY OF HIS/HER SUBMITTAL, WHETHER OR NOT THE APPLICATION IS REVIEWED FOR CODE COMPLIANCE BY CITY ENGINEERS.