



STRETCH END
SCALE: 1/8" = 1'-0"



LONG GLASS WALL
SCALE: 1/8" = 1'-0"

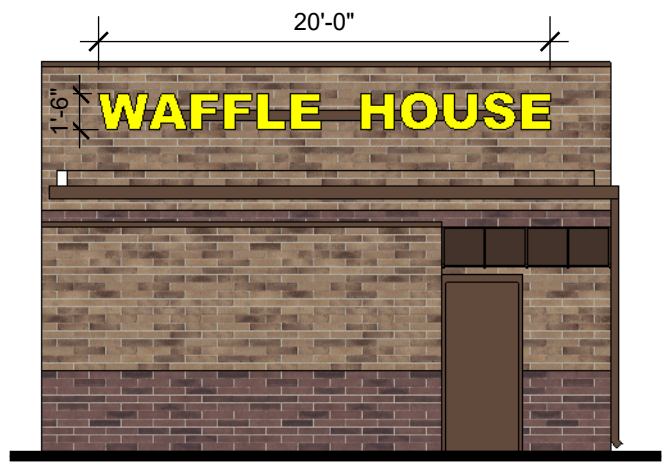

REAR
SCALE: 1/8" = 1'-0"

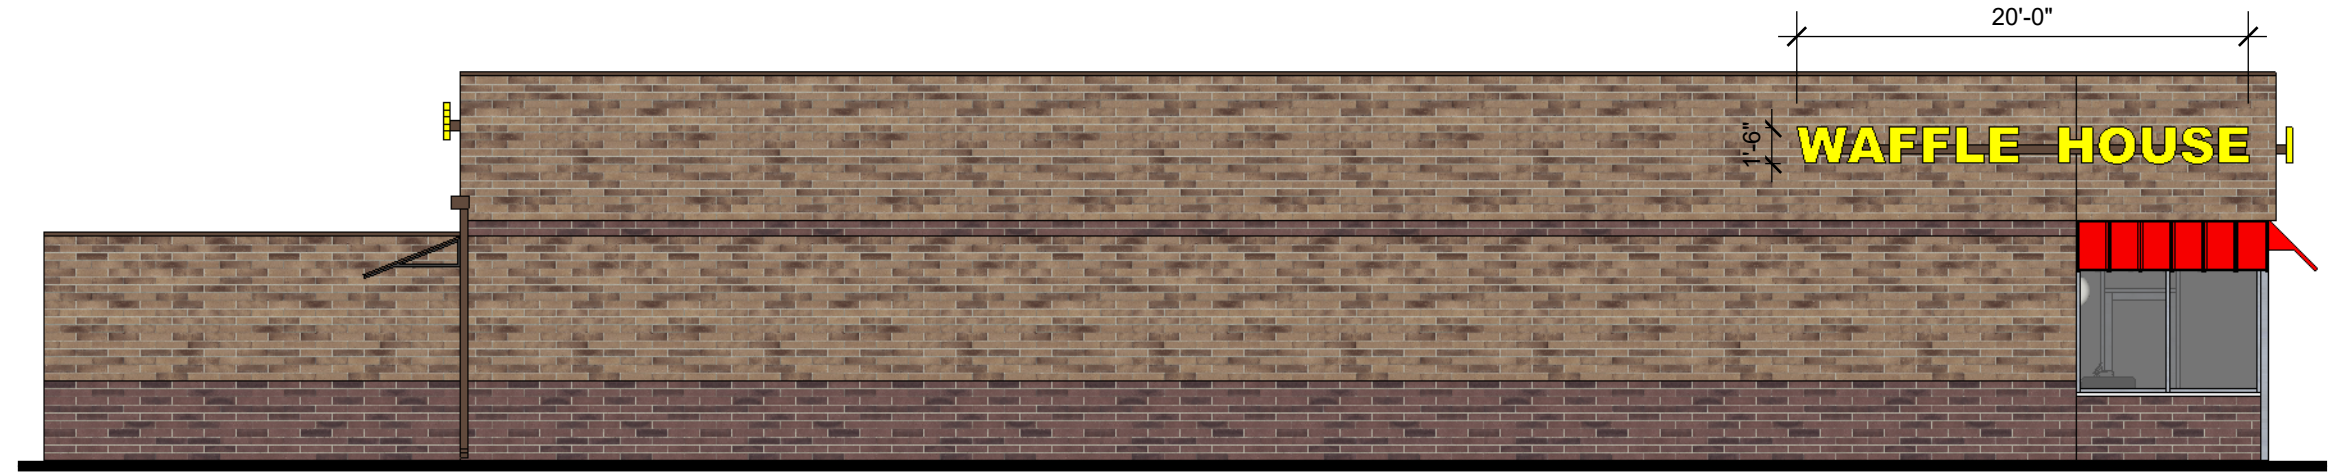

LONG BLOCK WALL
SCALE: 1/8" = 1'-0"

BUILDING DESCRIPTION:
 LEFT HAND, MEDIUM PARAPET BUILDING
 QUIK BRIK FLASHED "AUTUMN BLEND" W/ QUIK-BRIK FLASHED "MAROUS BLEND" BASE AND ACCENT STRIPE
 RED STANDING-SEAM METAL AWNING

