
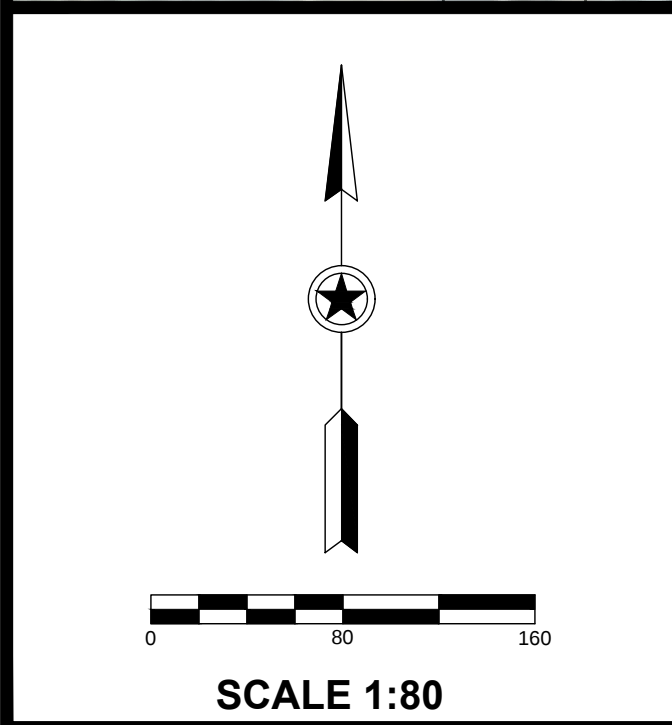


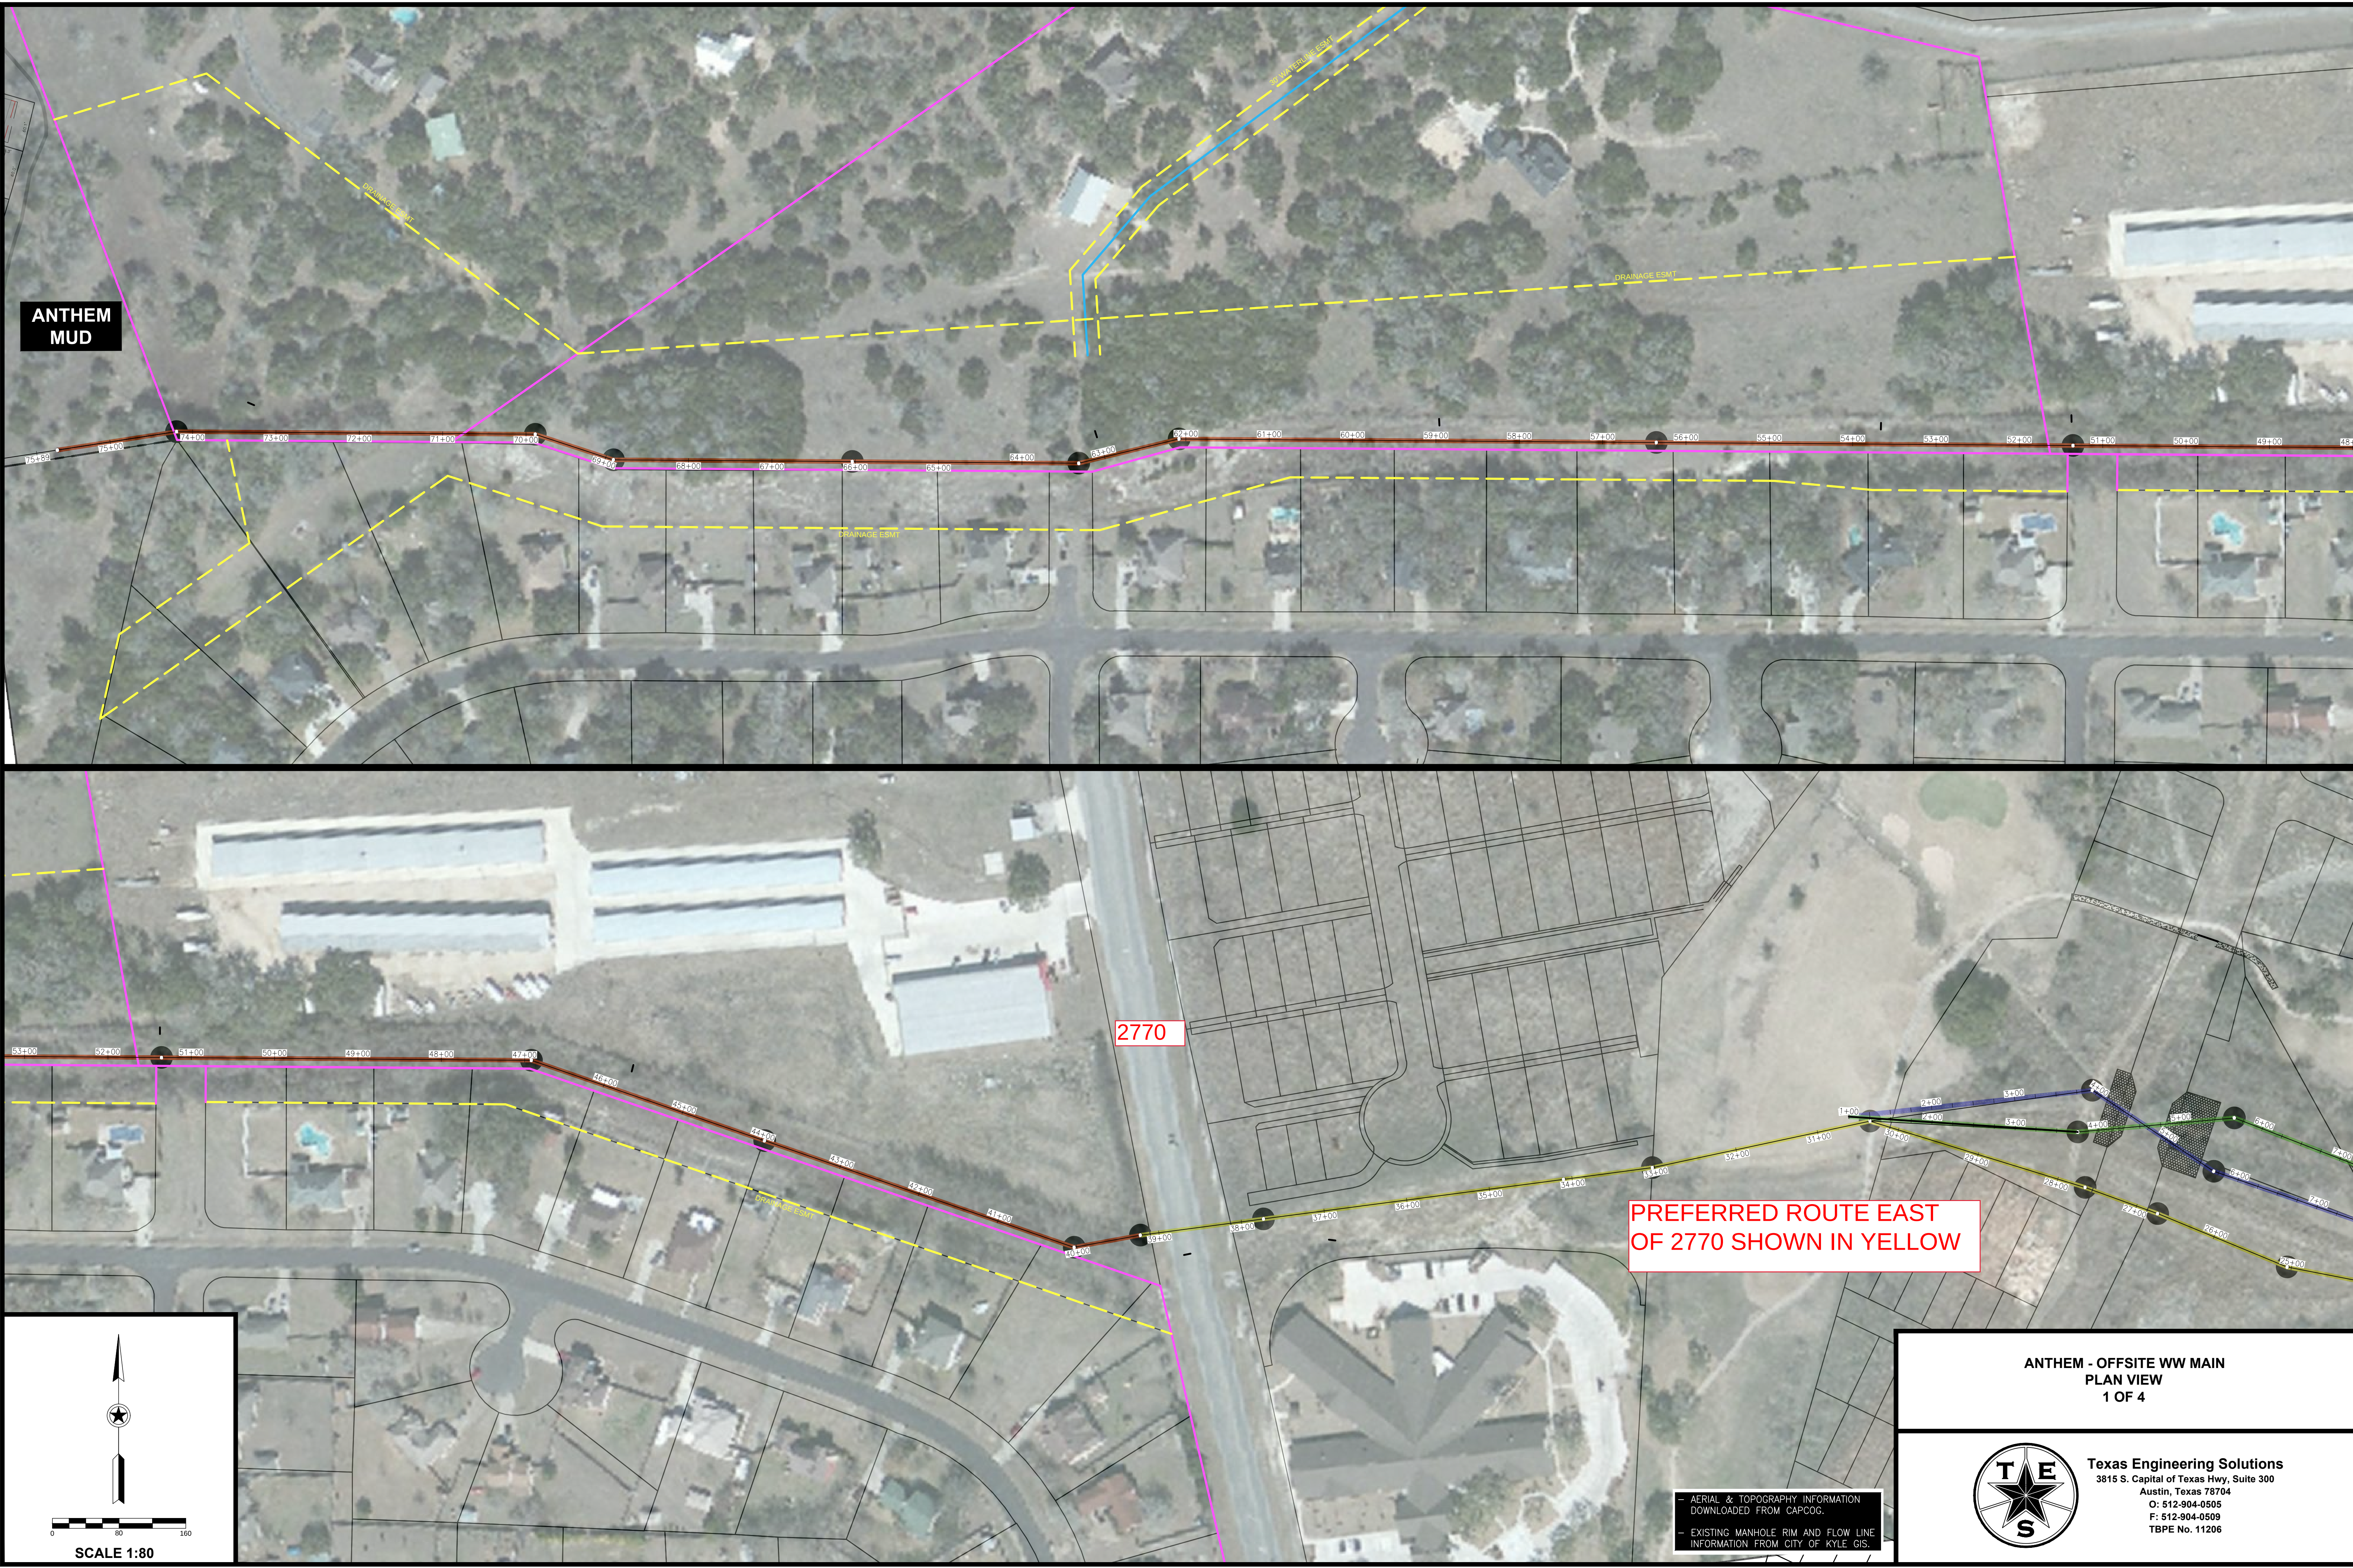

— AERIAL & TOPOGRAPHY INFORMATION
DOWNLOADED FROM CAPCOG.
— EXISTING MANHOLE RIM AND FLOW LINE
INFORMATION FROM CITY OF KYLE GIS.

**ANTHEM - OFFSITE WW MAIN
PLAN VIEW
1 OF 4**

Texas Engineering Solutions
3815 S. Capital of Texas Hwy, Suite 300
Austin, Texas 78704
O: 512-904-0505
F: 512-904-0509
TBPE No. 11206