
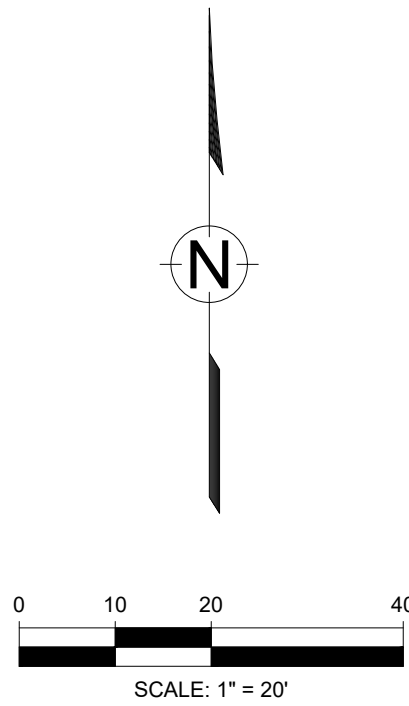


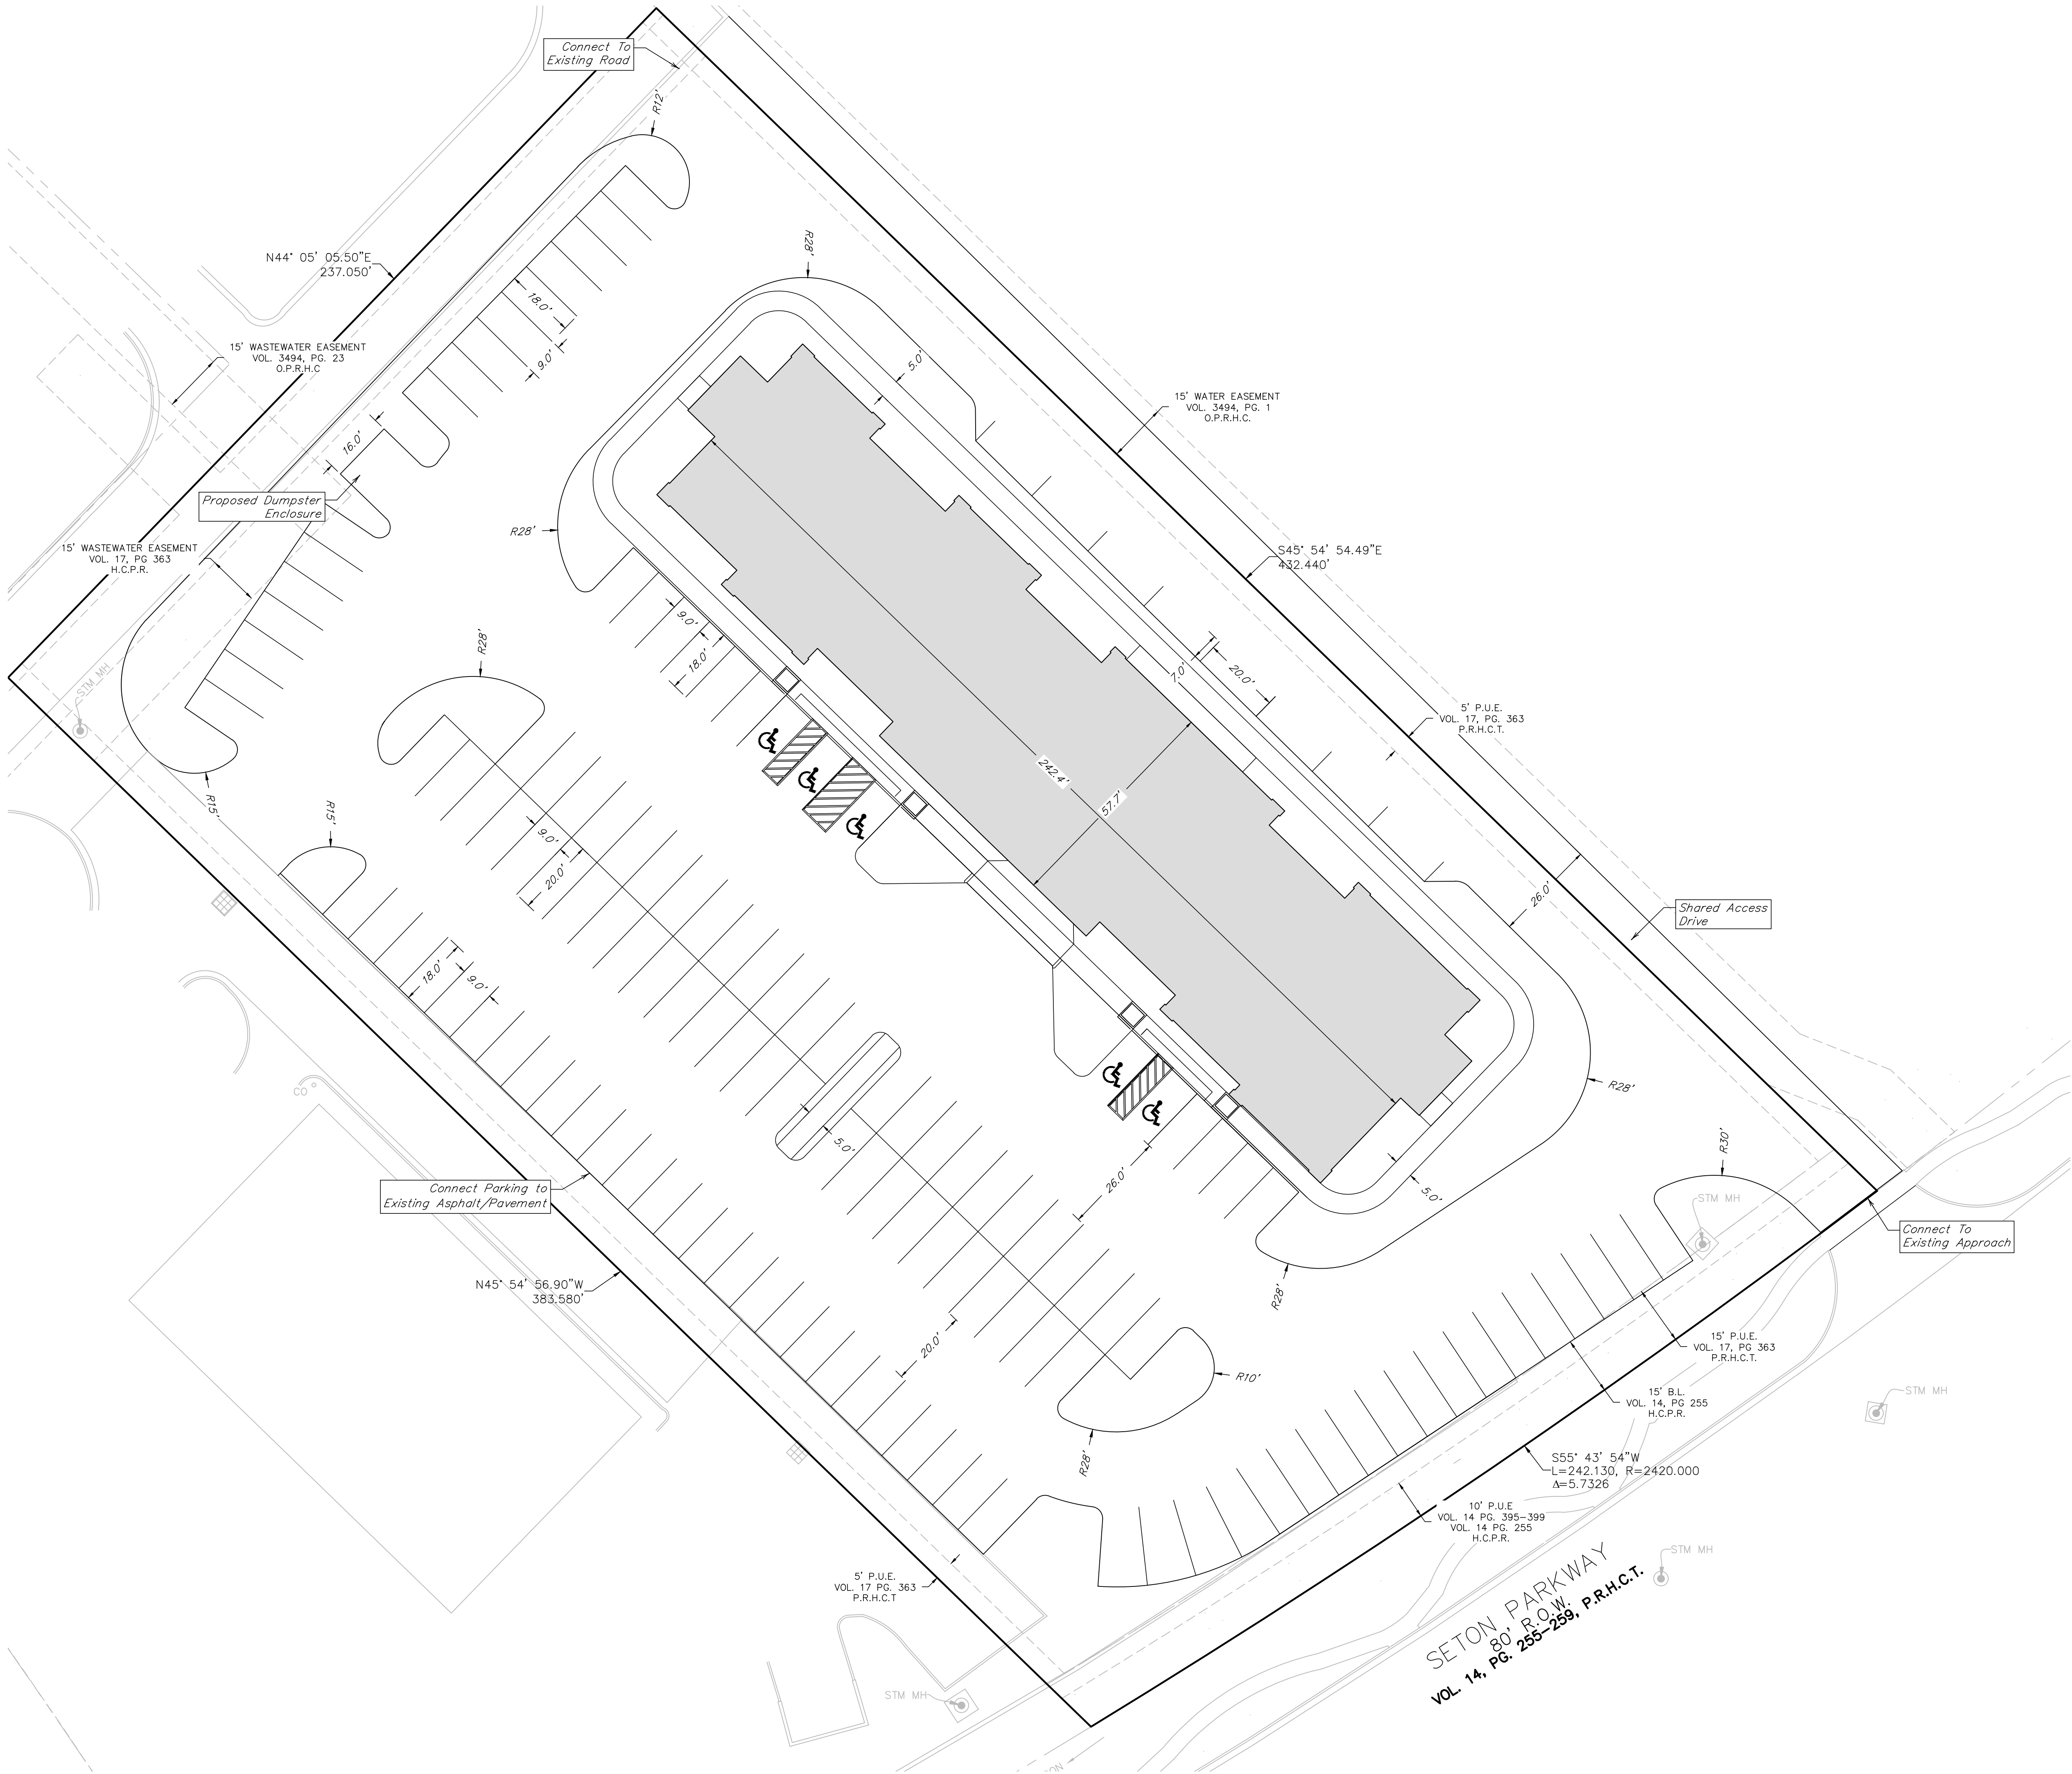

SUMMARY:

Lot Area - 2.232 AC.
124 Room ESA Hotel
Parallel Parking - 8
Total Parking Count - 132
Zoning: R/S

REV. BY	REVISION	DATE	REV. NO.	DESCRIPTION

ESA HOTEL	KYLE TEXAS, 78640
PROVIDENT	CONCEPT PLAN

Southland CONSULTING ENGINEERS 10210 N. Central Expy, Suite 400 Dallas, TX 75231 Telephone Number: 214-578-0088 TBP# Firm Number: F-22988
CAUTION!! Contractor to Call 811 and Verify the Location of all Existing Utilities Prior to the Start of Any Construction Activities.
Status:
Date: February 23
Project #:
Design By: ZTS
Drawing By: ZTS